




TALBOT COUNTY CIRCUIT COURT (Plat Book) Plat Book JT B-51, p. 23, MSA C2399\_5766, Date available 1980/01/16, Printed 09/22/2022

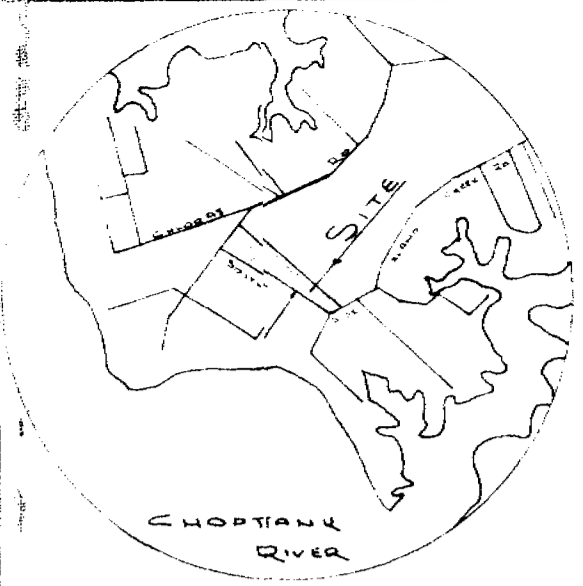

JAMES C. CROTHERS

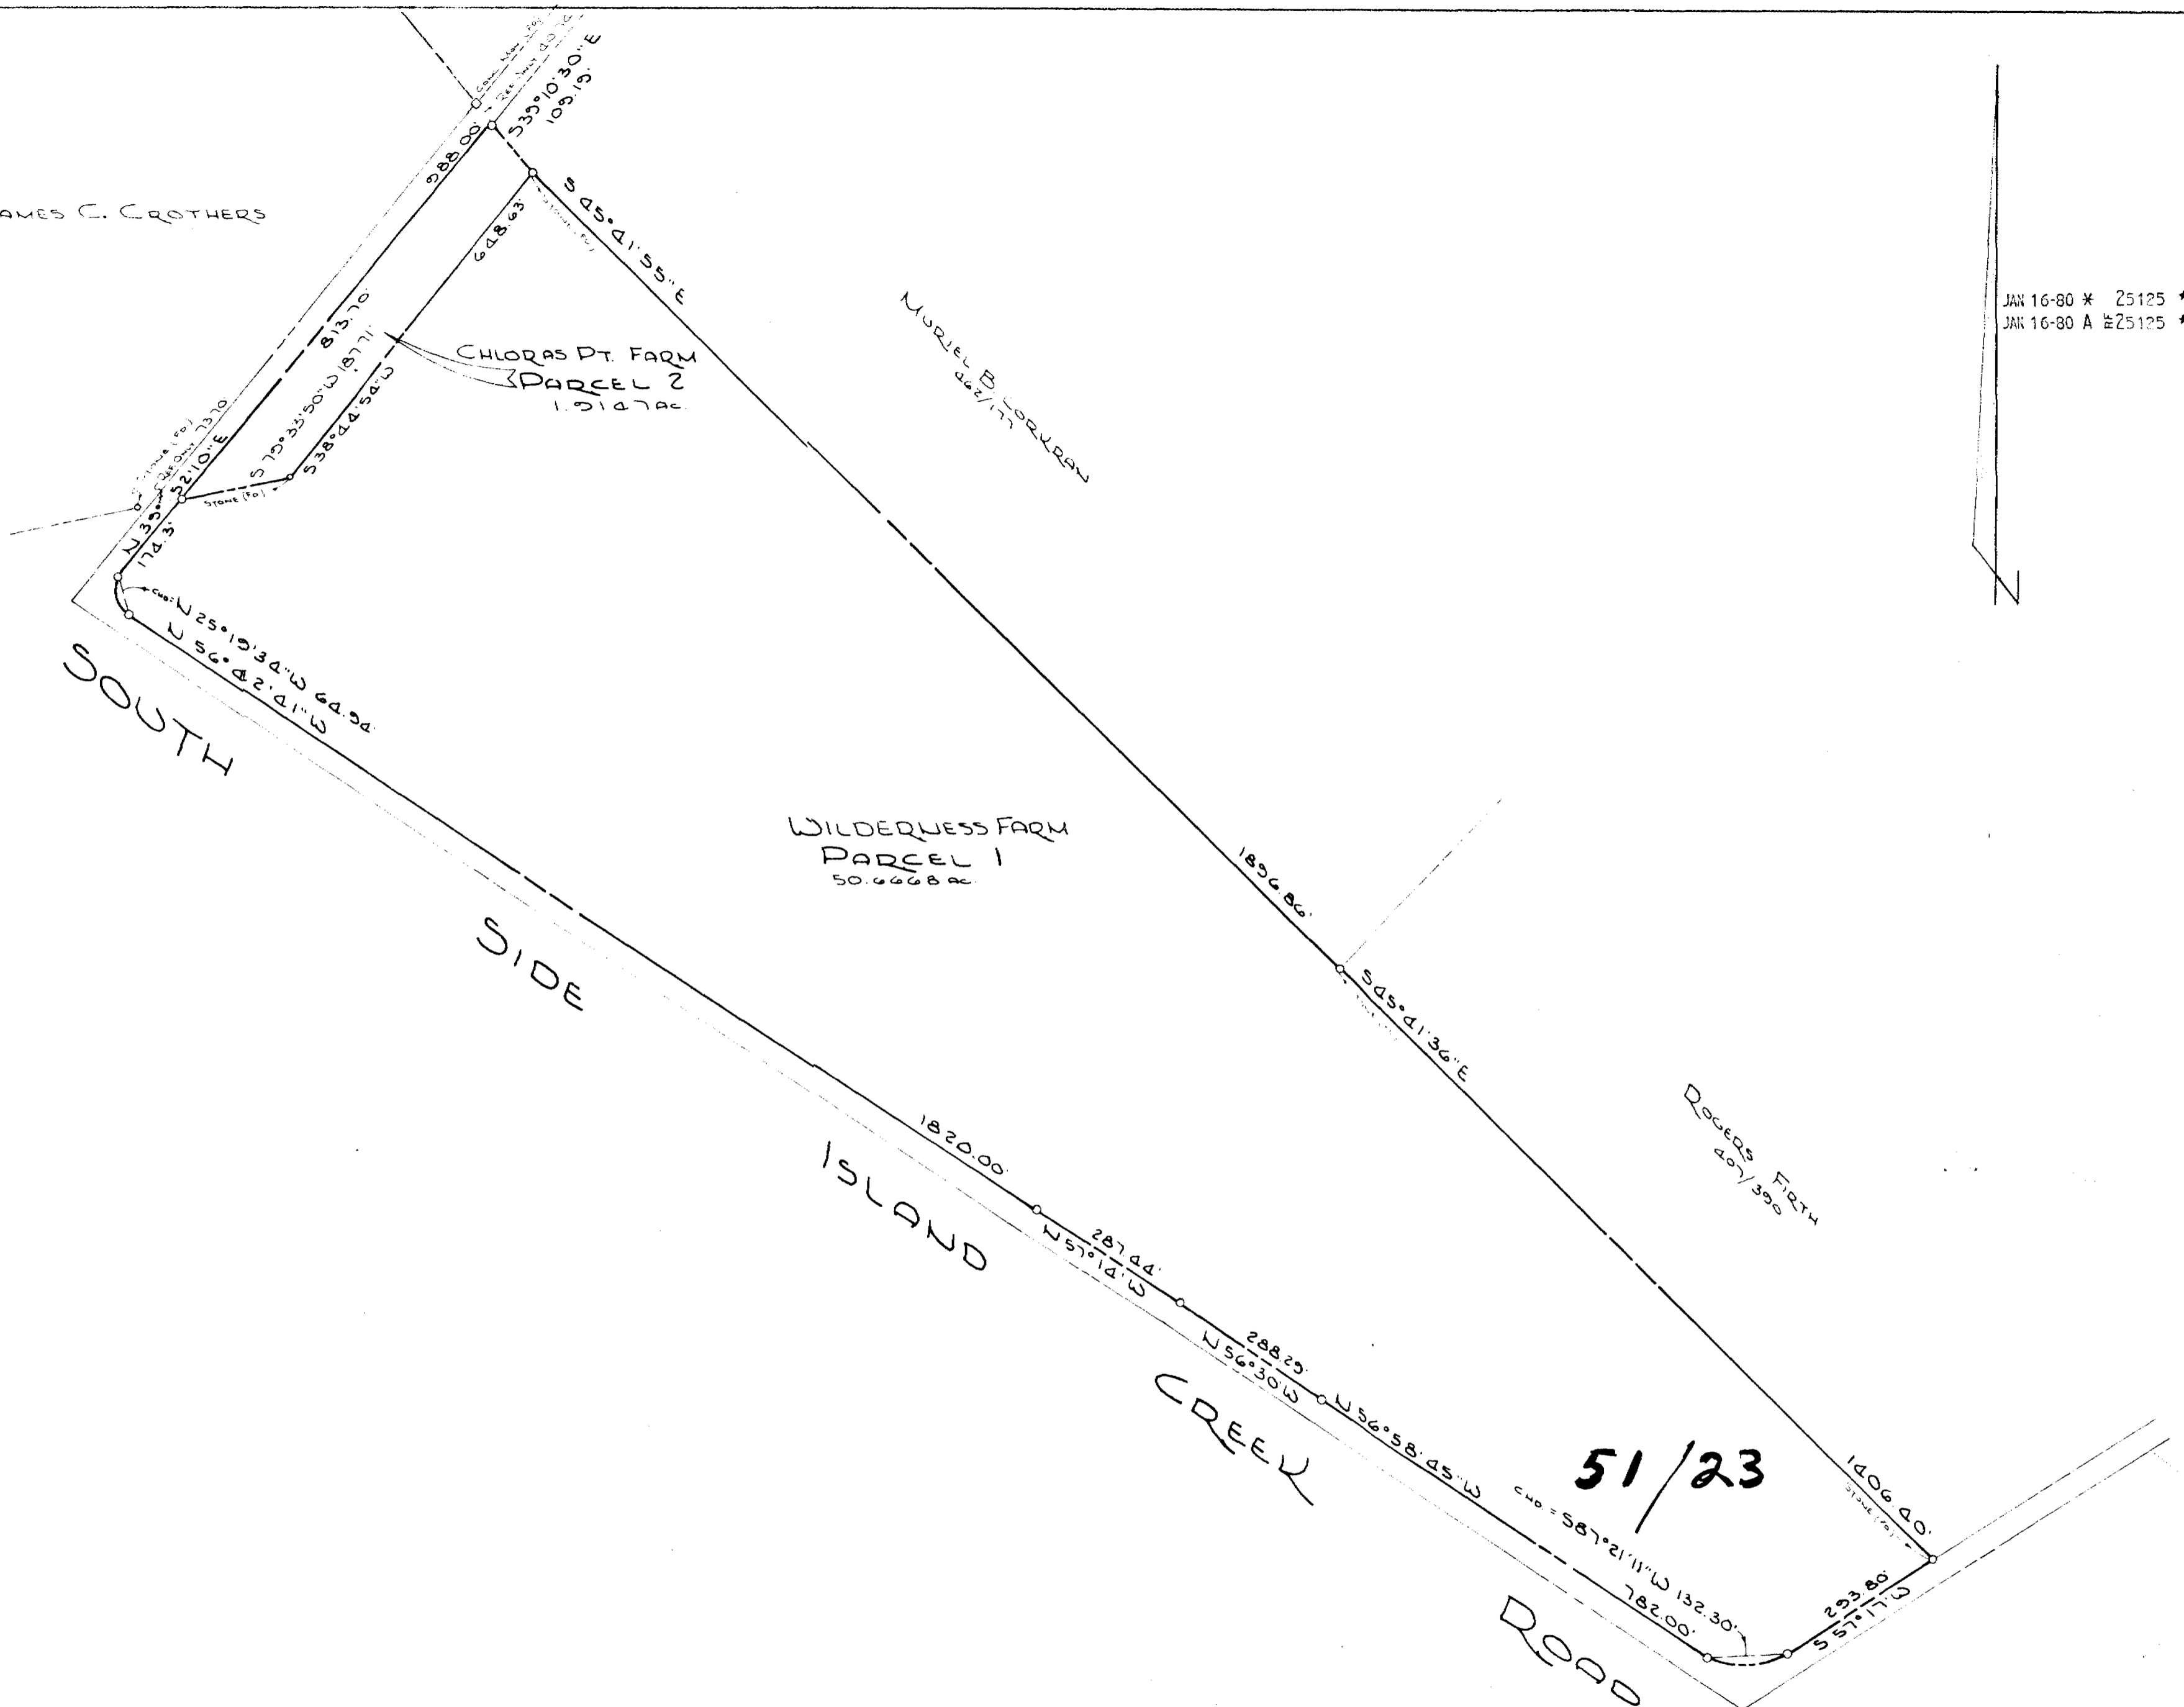


JAN 16-80 \* 25125 \*\*\*\*\*2.50  
JAN 16-80 A #25125 \*\*\*\*\*2.50

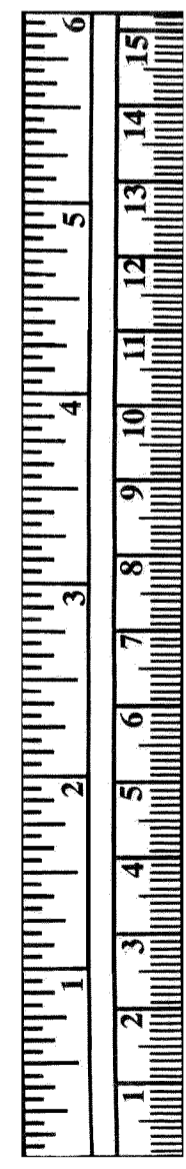

DATE	REVISION

*J. B. McCrone, Jr., Inc.*

REGISTERED PROFESSIONAL ENGINEERS  
AND LAND SURVEYORS

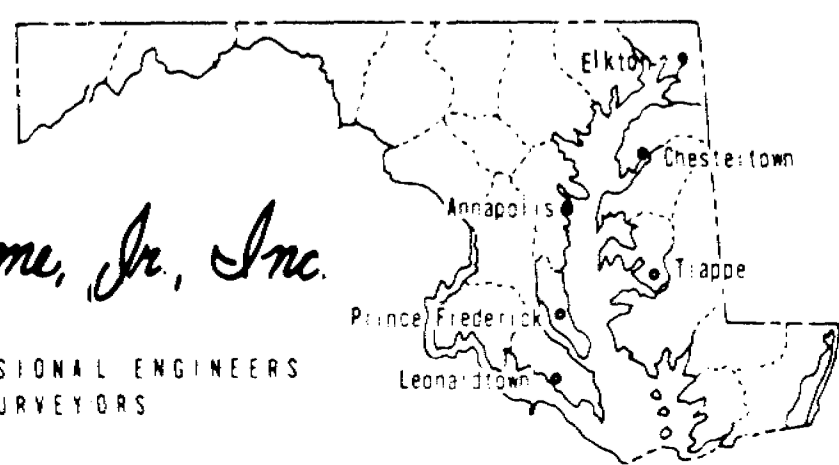

Scale: 1"=200'  
 Drawn By: FJG  
 Approved By: DCV  
 Date: Dec 79  
 Job No: T-3099-C  
 Folder Ref:  
 File No:

PLAT SHOWING A PART OF  
 WILDERNESS FARM  
 AND A PART OF  
 CHLODAS POINT FARM  
 SURVEYED FOR  
 EARL C. RAVENAL  
 3<sup>RD</sup> ELECT DIST, TALBOT CO., MD.

