
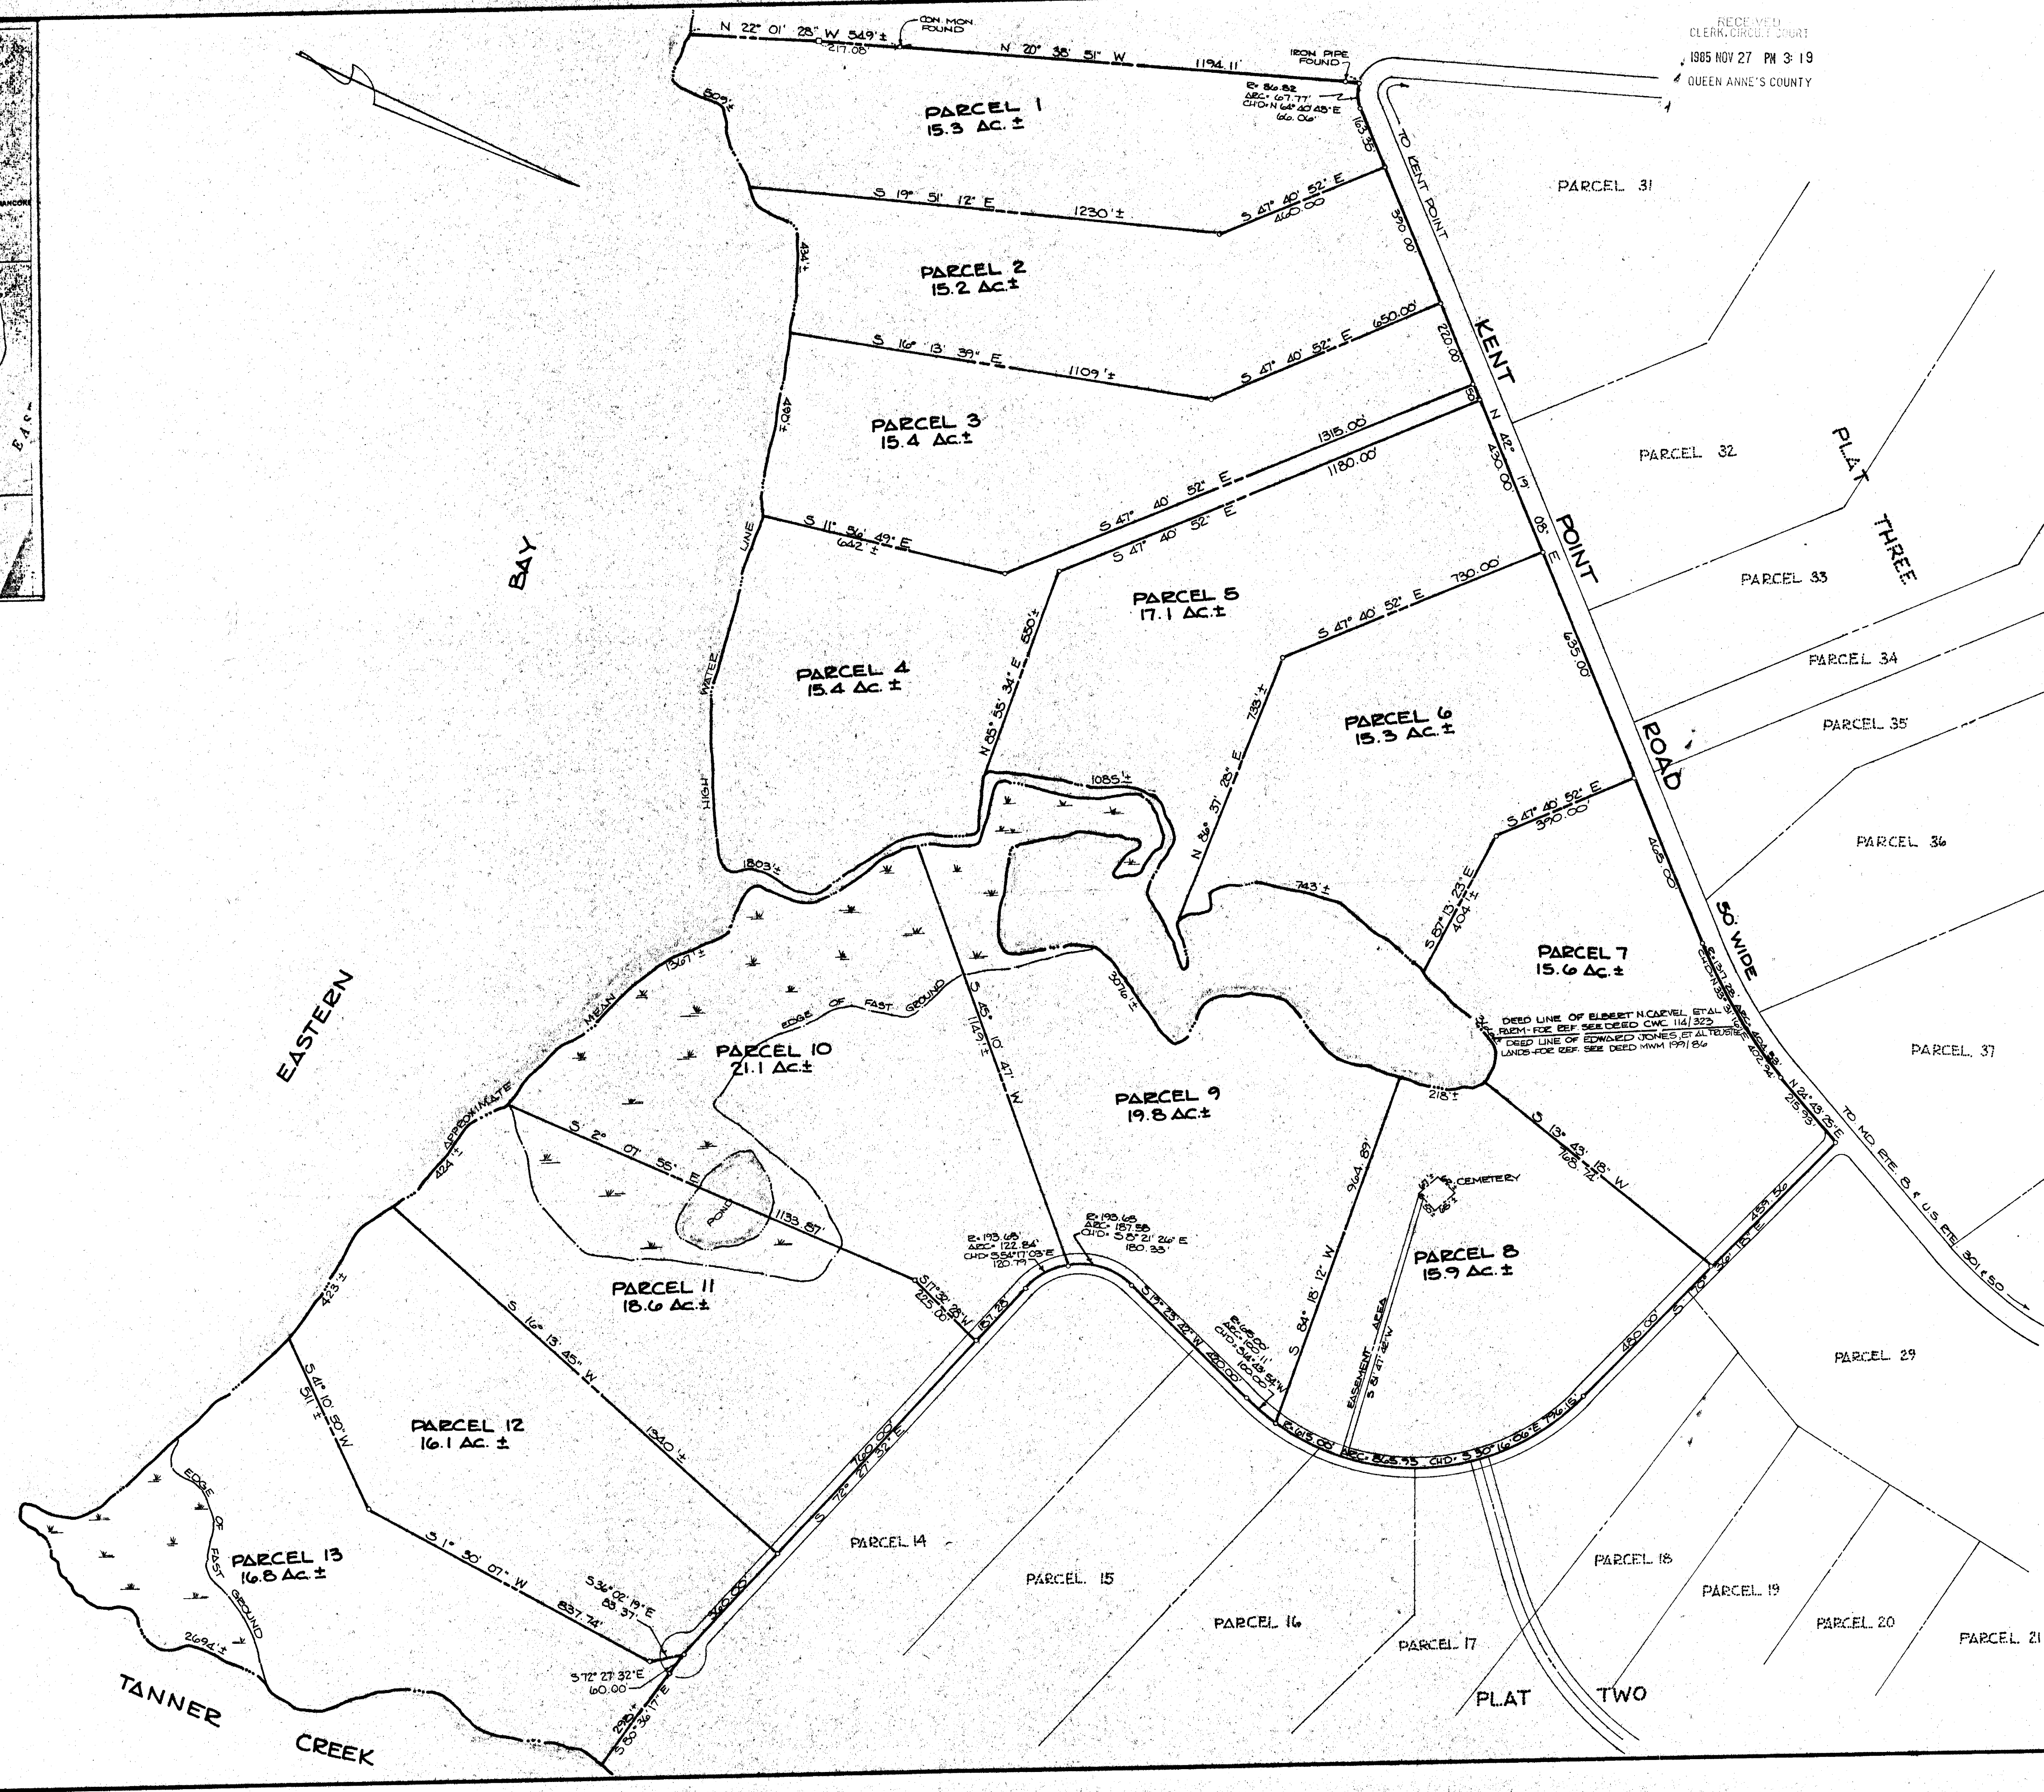
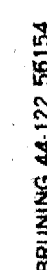


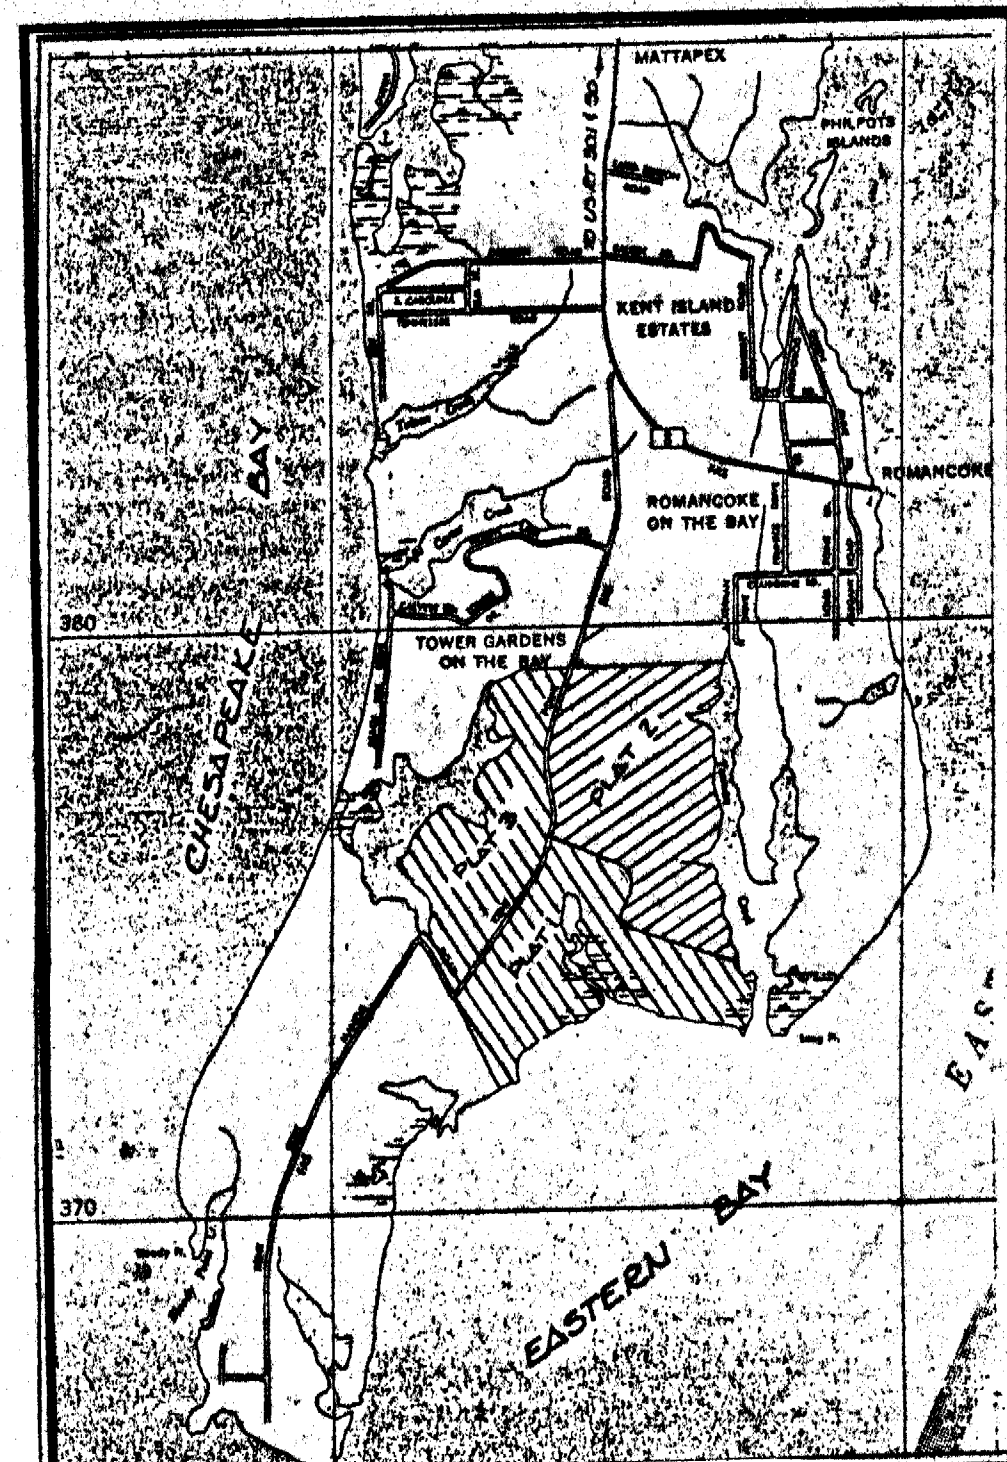

DATE SCALE 11-25 1" = 200' JOB NO. DRAWN BY 107-200506 CONIES FOLDER REF. APPROVED 1555 DATE REVISION		MCRONE ENGINEERS • PLANNERS • SURVEYORS ANNAPOLIS, MARYLAND	
		 DATE SCALE 11-25 1" = 200' JOB NO. DRAWN BY 107-200506 CONIES FOLDER REF. APPROVED 1555 DATE REVISION	

DIVISION OF PART OF THE EASTERN PORTION OF THE LANDS OF

ELBERT N. CARVEL, ETAL

AND PART OF THE LANDS OF

EDWARD JONES, ETAL, TRUSTEE

UNDER CONTRACT OF SALE TO


JOHN D. FLYNN, JR., CONTRACT PURCHASER

FOURTH DISTRICT, QUEEN ANNE'S COUNTY, MARYLAND

PIAT ONE

SHEET NO.

FILE NO.

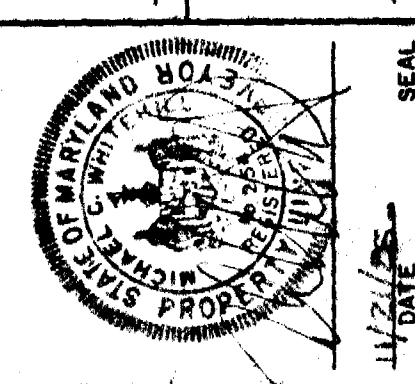[illegible]

MC CRONE

ENGINEERS ■ PLANNERS ■ SURVEYORS
ANNAPOLIS, MARYLAND

ANNAPOLIS, MARYLAND

CENTREVILLE - CHESTERTOWN - DENTON - EASTON - ELKTON - LEONARDTOWN - PRINCE FREDERICK

DATE	11-85	SCALE	1" = 200'
JOB NO.	2-07-2 00808	DRAWN BY	JONES
FOLDER REF.	1555	APPROVED	
DATE		REVISION	

DIVISION OF THE WESTERN PORTION
OF THE LANDS OF
ELBERT N. CARVEL, ETAL
UNDER CONTRACT OF SALE TO
JOHN D. FLYNN, JR., CONTRACT PURCHASER
FOURTH DISTRICT
QUEEN ANNE'S COUNTY, MARYLAND
PLAT THREE

SHEET NO.

FILE NO. 2213

MSA CSU 2149-1526-3

126252

STATE OF MARYLAND.
QUEEN ANNE'S COUNTY, SCT.
I HEREBY CERTIFY THAT
THIS Plot WAS
RECEIVED FOR RECORD THIS 27th
DAY OF Nov 19 85 AT 3:15 P. M.
RE AND RECORDED IN
LIBER Volume 242 7610 209
RECORD BOOK FOR QUEEN ANNE'S
COUNTY

CLERK

Marguerite M. Martin

Copy

P132549

126253

John D. Flynn Jr.
Contract Purchaser

STATE OF MARYLAND,
QUEEN ANNE'S COUNTY, SCT.
I HEREBY CERTIFY THAT
THIS ... *Plat* ... WAS
RECEIVED FOR RECORD THIS *27th*
DAY OF *Nov* 19 *85* AT *3:18 P.* M.
RE ... AND RECORDED IN
LIBER *1744 m.* *242* *76* *24* *ford*
RECORD BOOK FOR QUEEN ANNE'S
COUNTY

Marguerite M. Manfredo

copy

P132550

126254

John D. Flynn, Jr.
Contract Purchaser

STATE OF MARYLAND
QUEEN ANNE'S COUNTY, SCT.
I HEREBY CERTIFY THAT
THIS Plat WAS
RECEIVED FOR RECORD THIS 27th
DAY OF Nov 1985 AT 3:15 P.M.
RE AND RECORDED IN
LIBER msm 242 71/2 211 Jan
RECORD BOOK FOR QUEEN ANNE'S
COUNTY

CLERK

Marguerite M. Thompson

Copy

P132551